

SW COR. OF SEC. 17 FND. BRASS CAP IN H.H.

PAVED ROAD

EDGE OF ASPHALT

65' R/W PER 90-241200 NOT SHOWN IN TITLE REPORT

NG=53.96

EXST. 55' R/W

CAMELBACK ROAD

EXST. PAVED ROAD

PROPOSED CURB & GUTTER

PROPOSED 19' WEST BOUND LANE TO BC; 14' LEFT HAND TURN LANE; 16' EAST BOUND LANE W/ THICK-ENED EDGE

SIGN- 20' MAX FROM P (12'H X 24'SQFT MAX)

NG=52.66

EXST. BRIDGE



GATE

30' CMP

S 1/4 COR. OF SEC. 17 FND. BRASS CAP IN H.H.

RETENTION BASIN #1
HW=52.7 RB= 51.2
TB=53.7 4.34 ACRE-FT.

URBAN MINOR ARTERIAL ROADWAY SECTION ON EXISTING CONDITIONS
N.T.S.

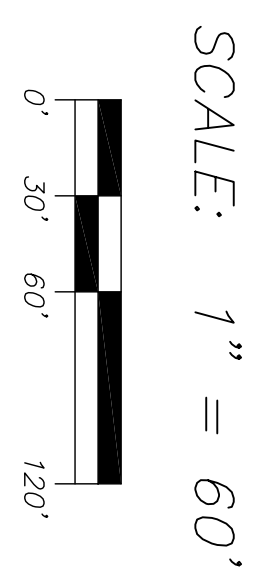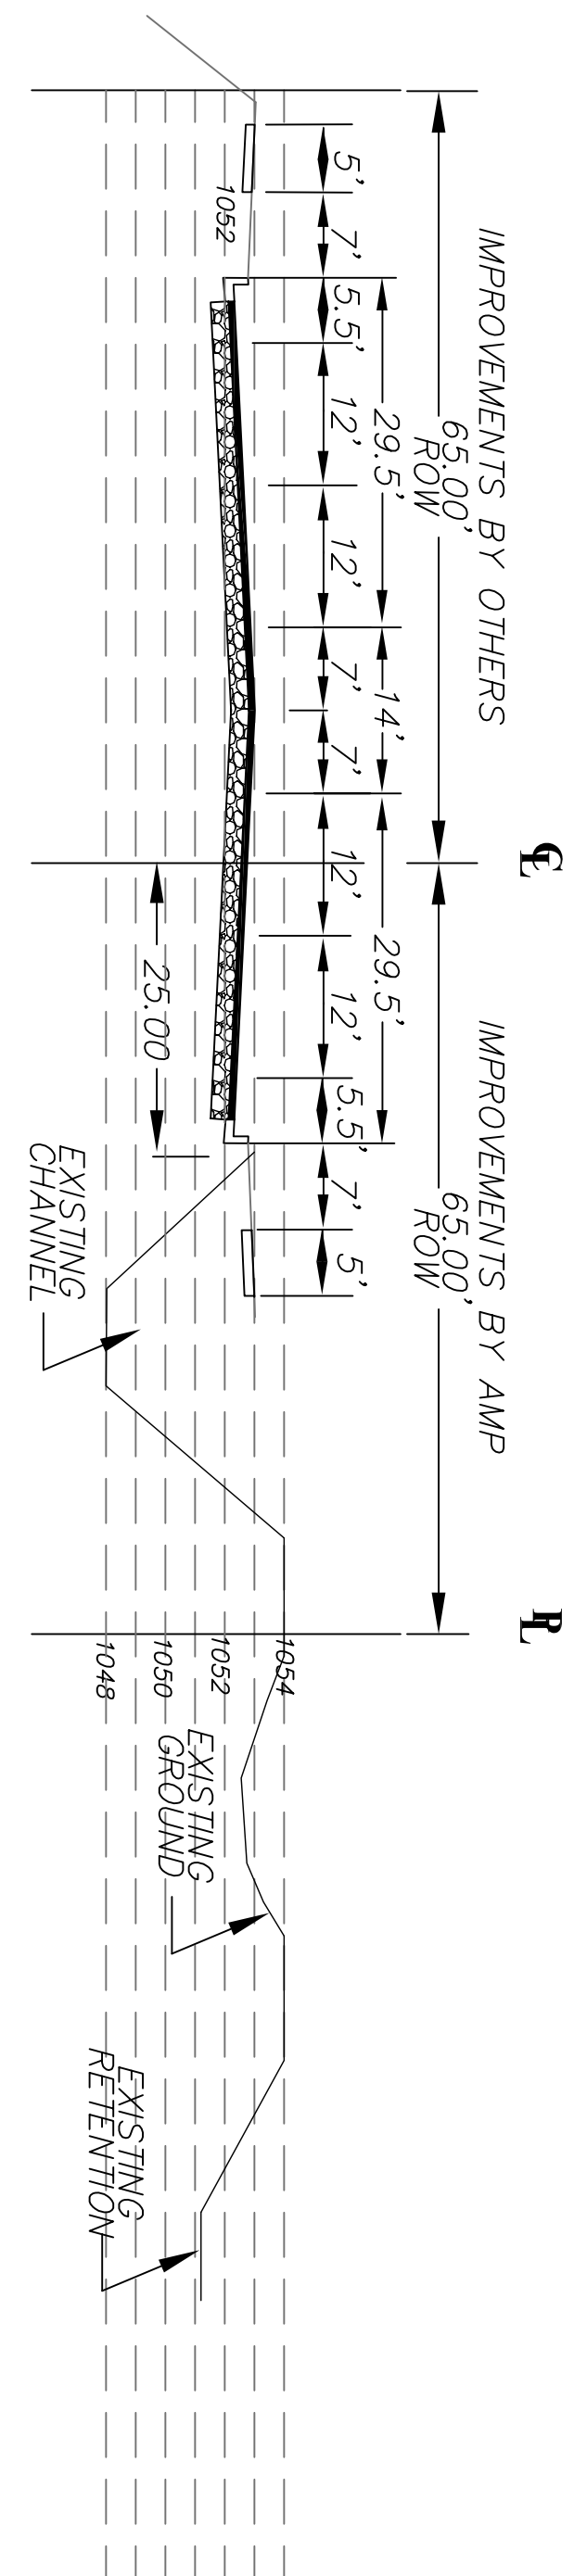

PARCEL # 501-61-030C
AGRICULTURAL FIELDS
ZONED: PAD

ARIZONA MOTORSPORTS PARK

MARICOPA COUNTY, ARIZONA

CASE #Z2003115

RED HAWK ENGINEERING

13411 N 59th Place
Scottsdale, Arizona 85254
Phone:(602) 788-4295
Fax: (602) 788-4985
hawk@redhawkllc.com



JOB NO.	05-06
DATE	04-07-05
DESIGNED	SDP
DRAWN	JG
CHECKED	SDP
HORIZ. SCALE	1" = 100'
VERT. SCALE	1" = N/A
SHEET	4 OF 4 SHEETS